


COMPTEUR 1 S1
TELLER 1

R ROUGE / ROOD
S BRUN / BRUIN
T NOIR / ZWART
N BLEU / BLAUW

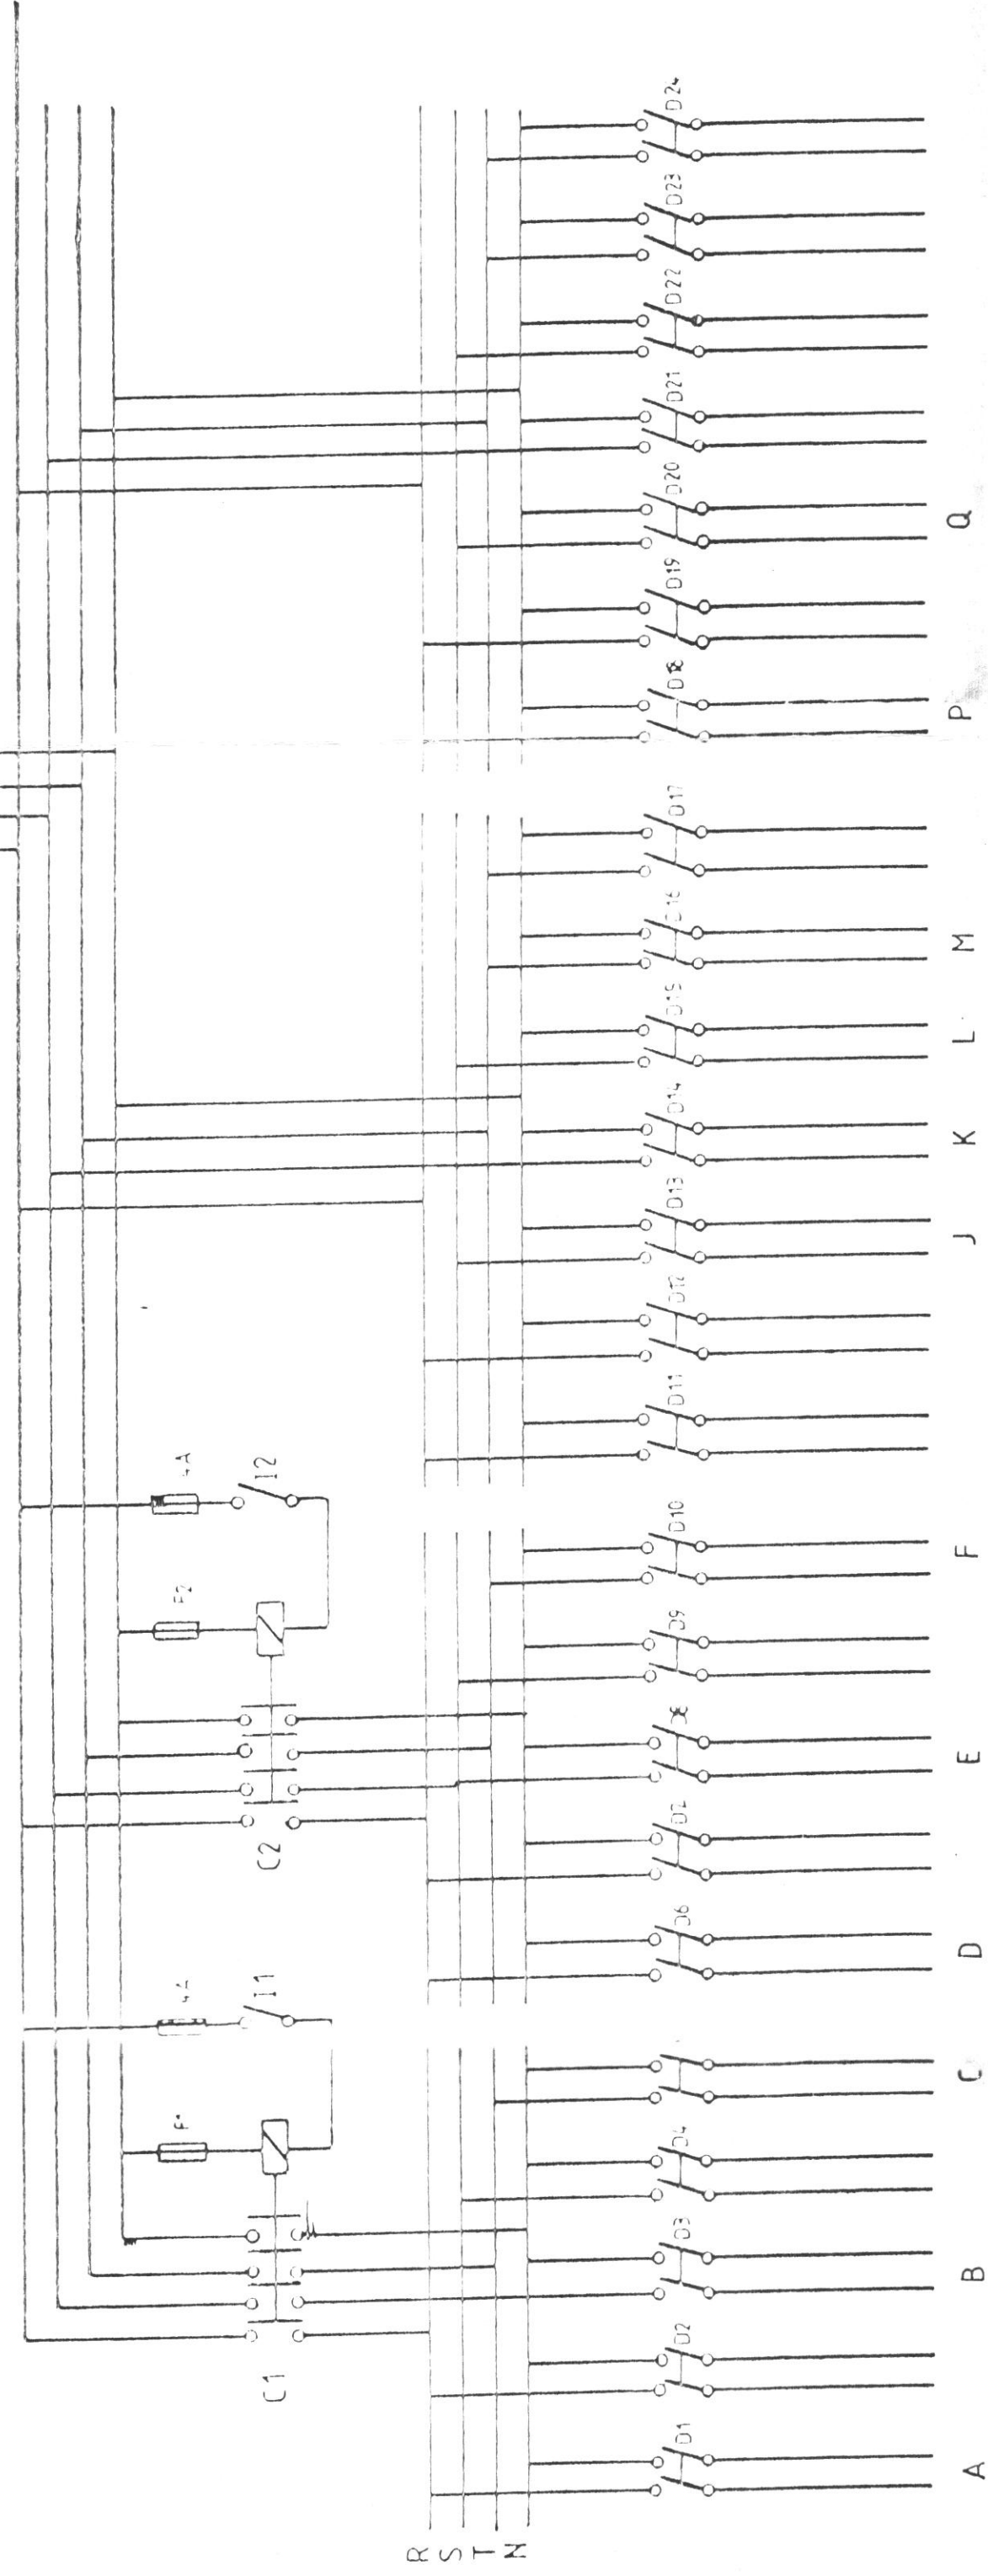


PRISES PLINTHE
STOPCONTACTEN MUURPLINTEN

PRISES COLONNES
STOPCONTACTEN KOLONNEN

ECLAIRAGE 1/8 SALLE
VERLICHTING 1/8 ZAAL

ECLAIRAGE 1/8 SALLE
VERLICHTING 1/8 ZAAL

COMPTEUR 2 S2
TELLER 2


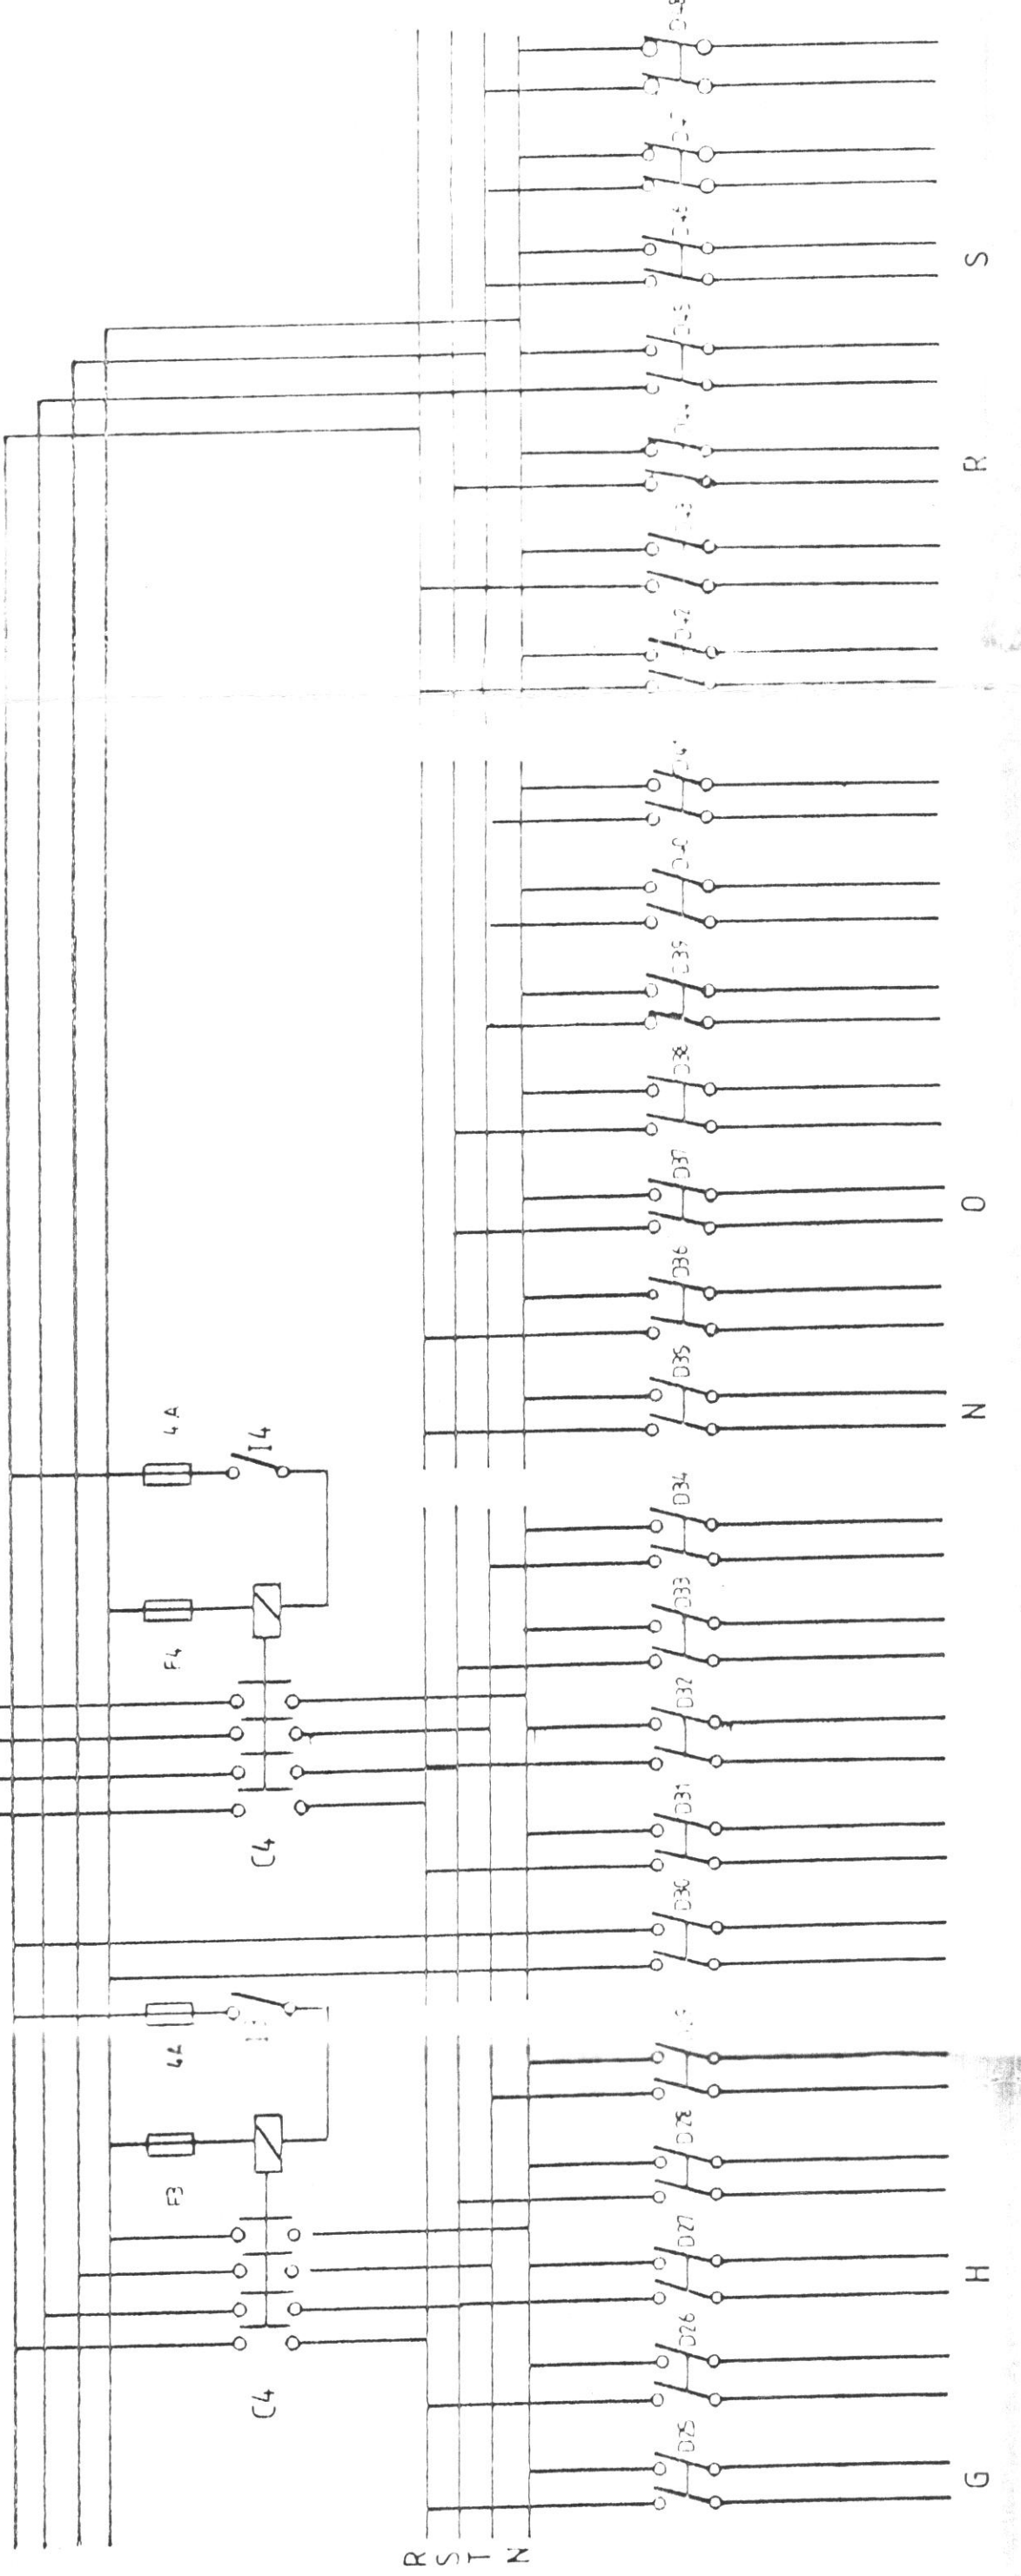


PRISES PLINTHE
STOPCONTACTEN MUURPLINTEN

PRISES COLONNES
STOPCONTACTEN KOLONNEN

ECLAIRAGE 1/8 SALLE
VERLICHTING 1/8 ZAAL

ECLAIRAGE 1/8 SALLE
VERLICHTING 1/8 ZAAL

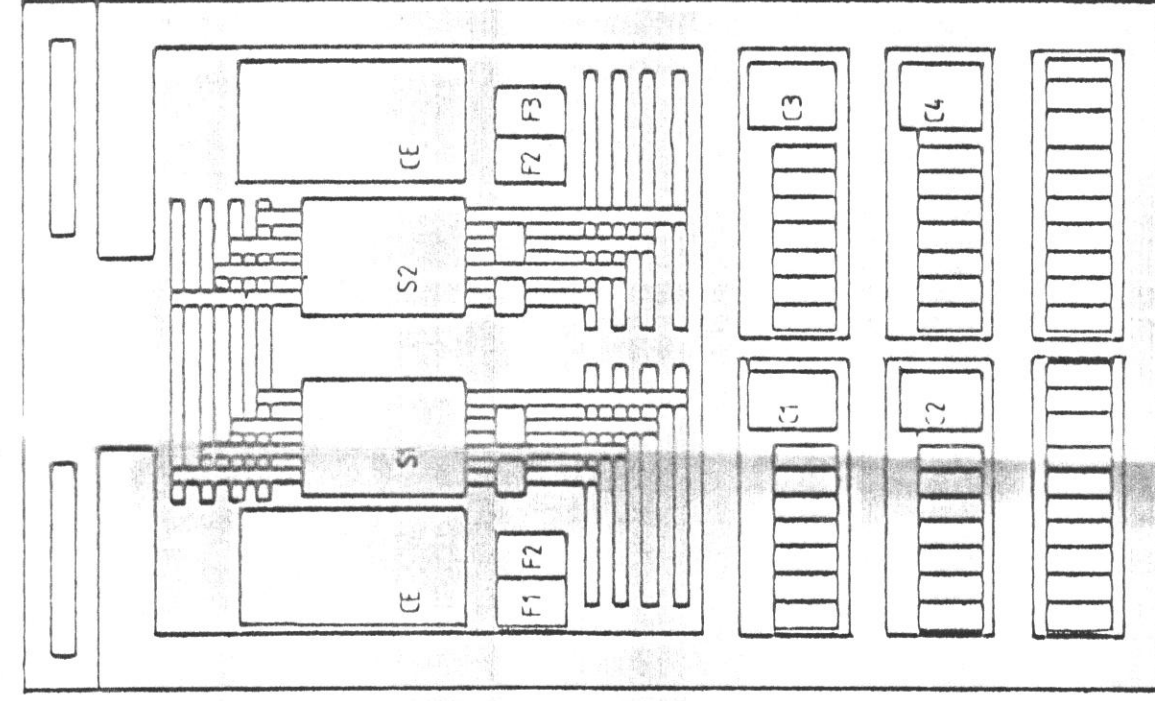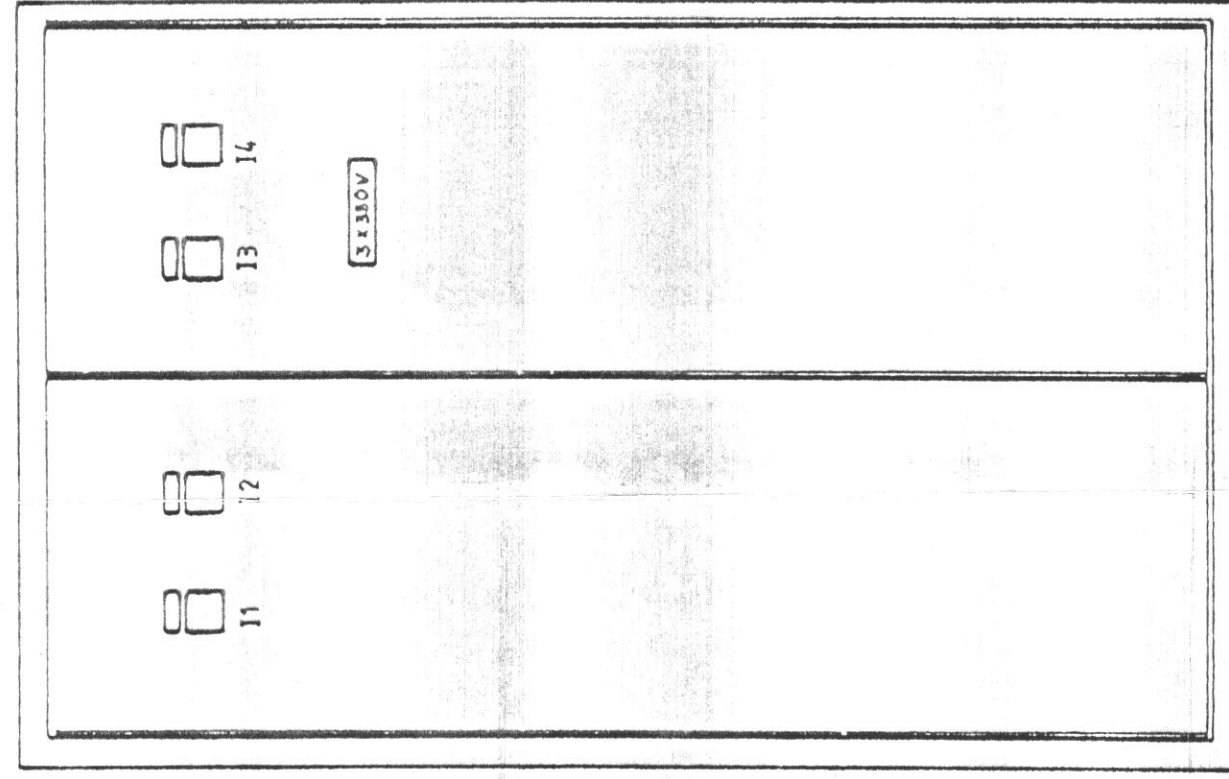

BOURSE CENTER

TABLEAU DISTRIBUTION PRISES ET ECLAIRAGE
VERDEELBORD STOPCONTACTEN EN VERLICHTING

ETAGE / VERDIEPING : 6
COTE / KANT : KIEKENMARKT

ECHELLE / SCHAL : 1:17
DATE / DATUM : 07/02/97
PERCEBOUT / P.A.R.C.



NV VMG - DE COCK - ELEKTRICITEIT
INDUSTRIEPARK - WEST 55
9100 ST-NIKLAAS