

CABLE NBN 529 3X70² + 50² + 16²


BARRES 20X4

BARRES 20X4

R: ROUGE / ROOD
S: BRUN / BRUIN
T: NOIR / ZWART
N: BLEU / BLAUW

S1

S2

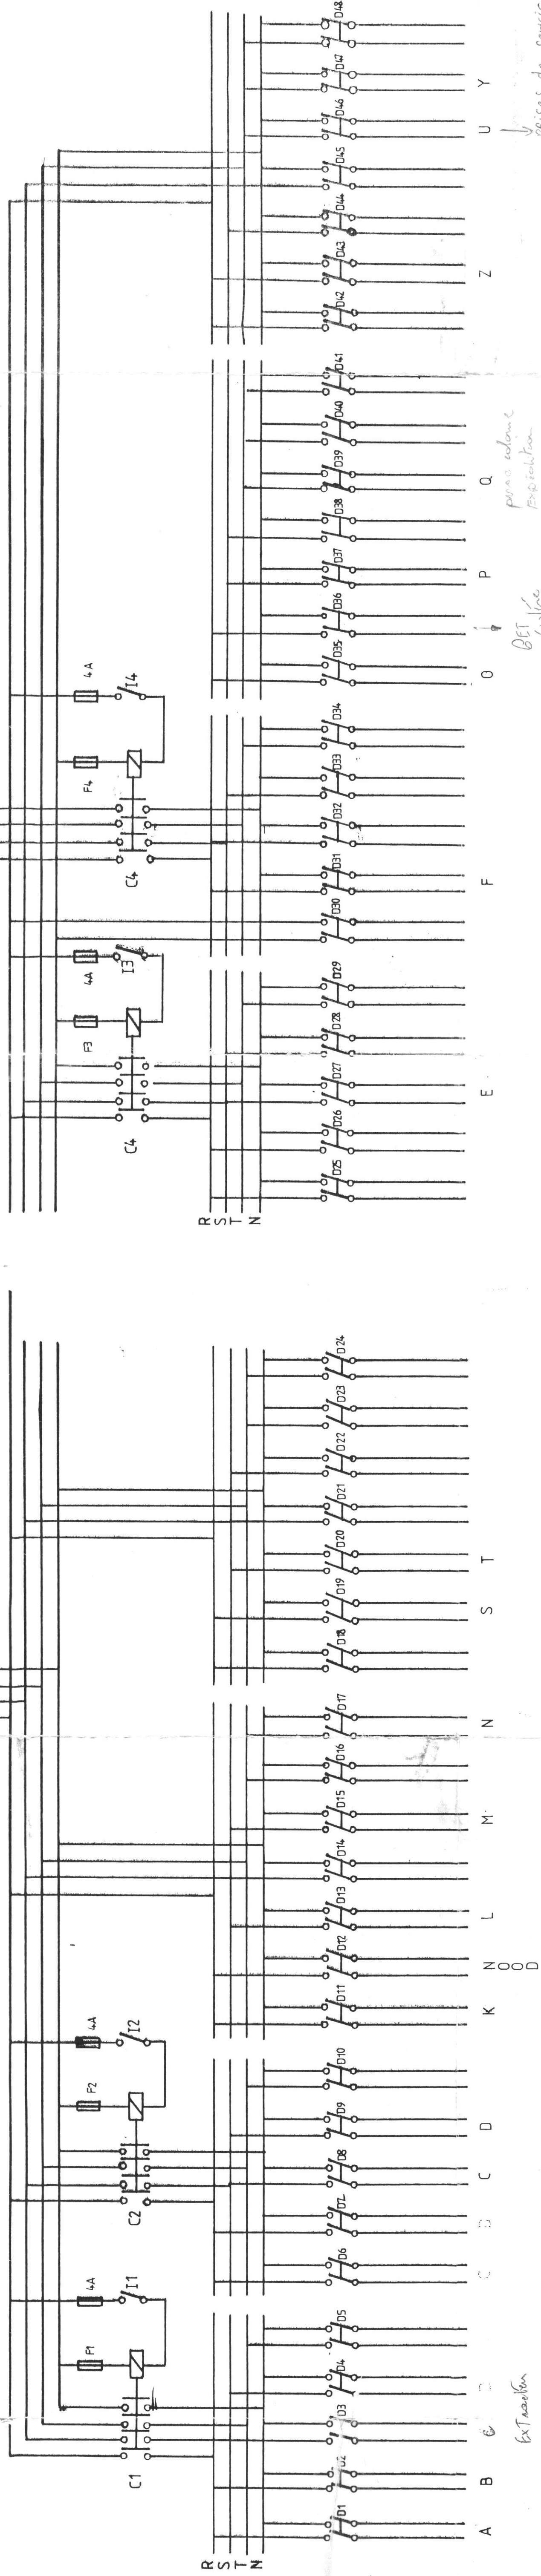

ECLAIRAGE 1/8 SALLE
VERLICHTING 1/8 ZAAL

ECL. TOTL.
VERL. SAN.

PRISES PLINTHE
STOPCONTACTEN MUURPLINTEN

PRISES COLONNES
STOPCONTACTEN KOLONNEN



ECLAIRAGE 1/8 SALLE
VERLICHTING 1/8 ZAAL

ECLAIRAGE 1/8 SALLE
VERLICHTING 1/8 ZAAL

PRISES COLONNES
STOPCONTACTEN KOLONNEN

PRISES PLINTHE
STOPCONTACTEN MUURPLINTEN

PRISES de service PLIER (Repertoire telephone)

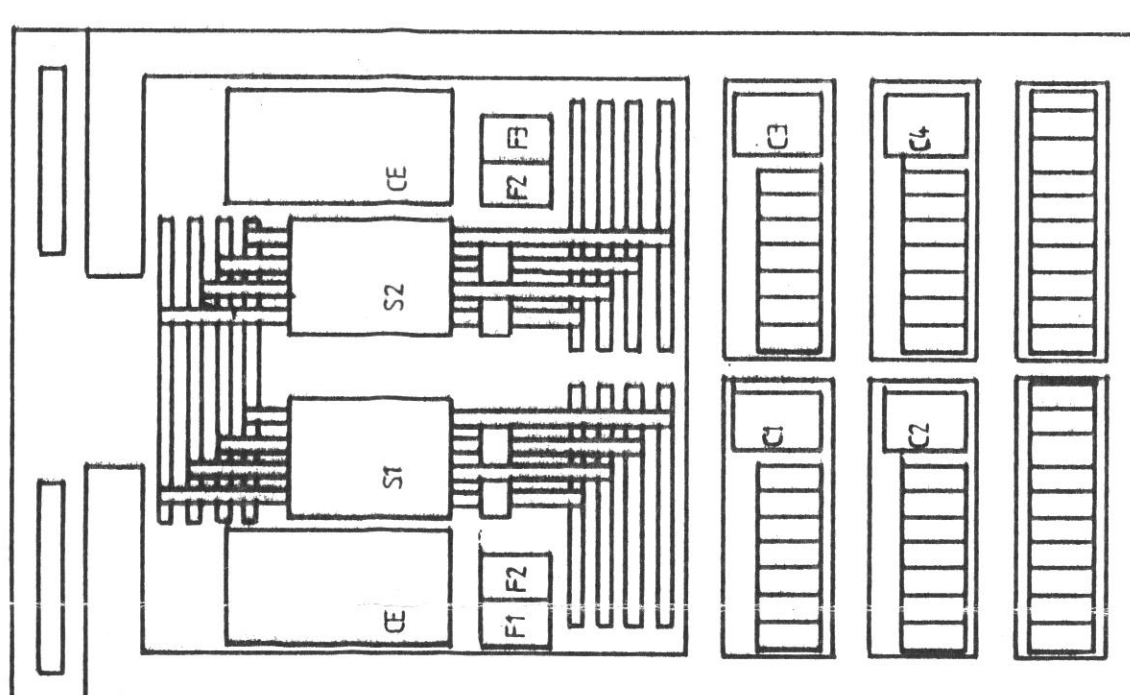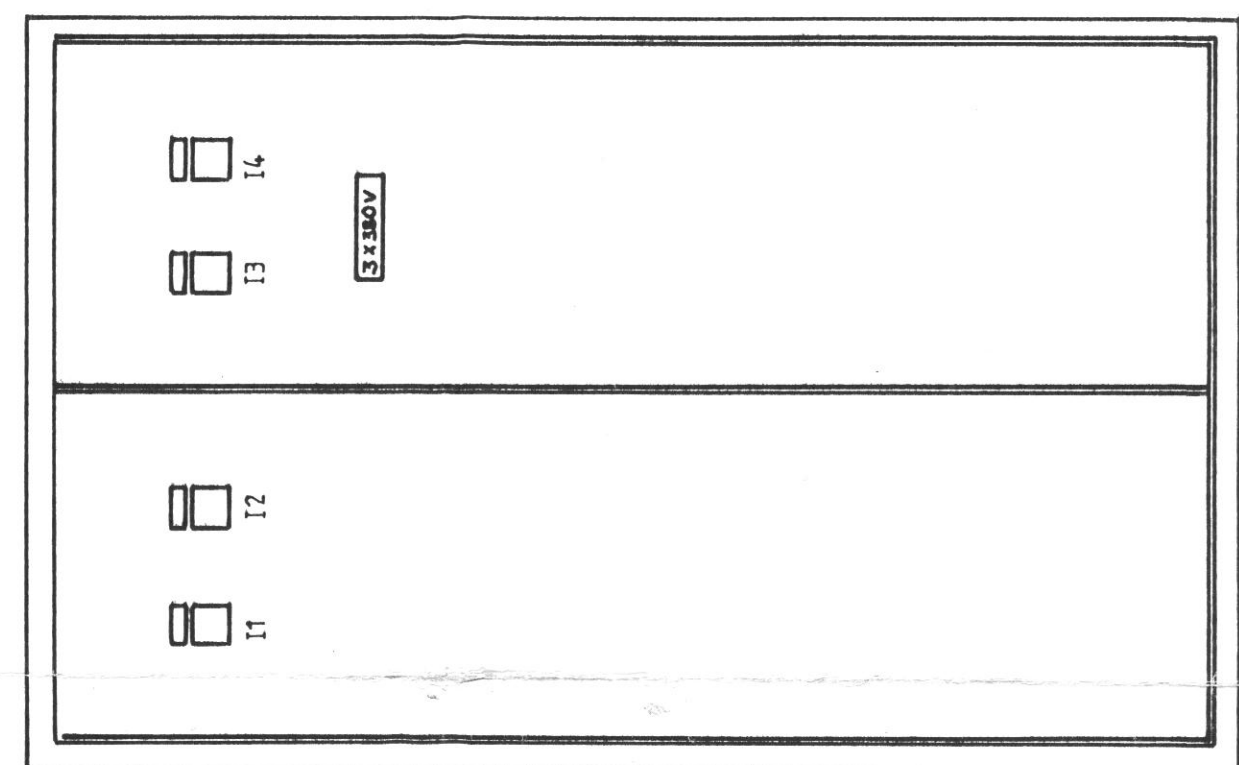

BOURSE CENTER

TABLEAU DISTRIBUTION PRISES ET ECLAIRAGE
VERDEELBORD STOPCONTACTEN EN VERLICHTING

ETAGE / VERDIEPING : 4^e VERDIEPING
COTE / KANT : KIEKENMARKTSTR.

ECHELLE / SCHAL : 1/70
DATE / DATUM : 01/02/91
DREBAUT / MAB



NV VMG-DE COCK ELEKTRICITEIT
INDUSTRIEPARK - WEST 55
9100 ST-HILKAAS