


COMTEUR 3
TELLER 3

COMTEUR 4
TELLER 4


R. ROUGE / ROOD
S. BRUN / BRUIN
T. NOIR / ZWART
N. BLEU / BLAUW

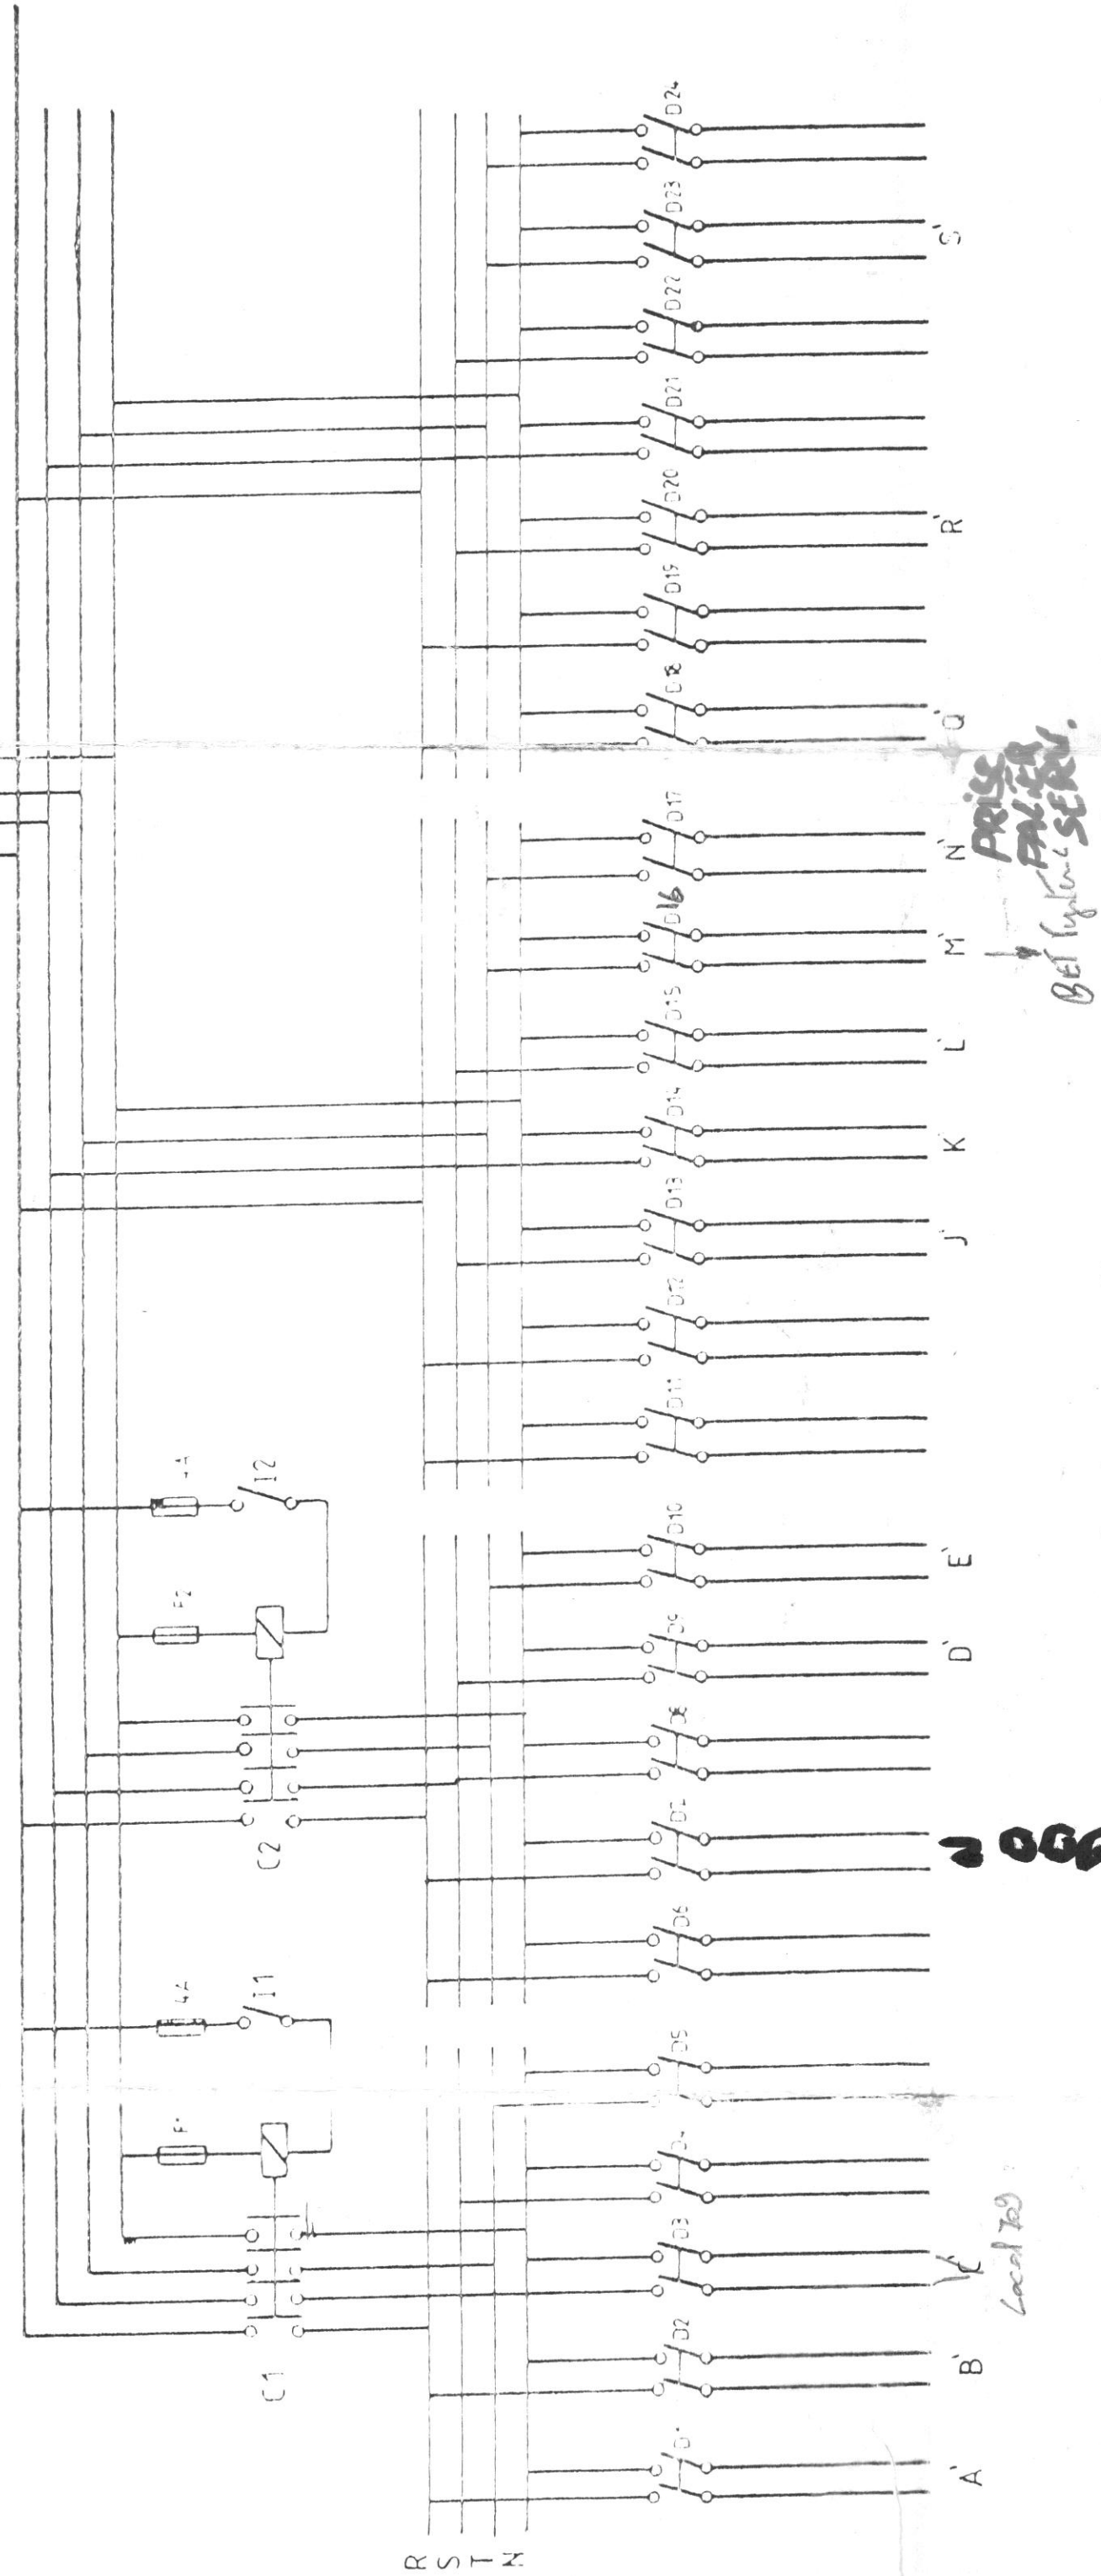

ECLAIRAGE 1/8 SALLE
VERLICHTING 1/8 ZAAI

PRISES COLONNES
STOPCONTACTEN KOLONNEN



PRISES PLINTHE
STOPCONTACTEN MUURPLINTEN

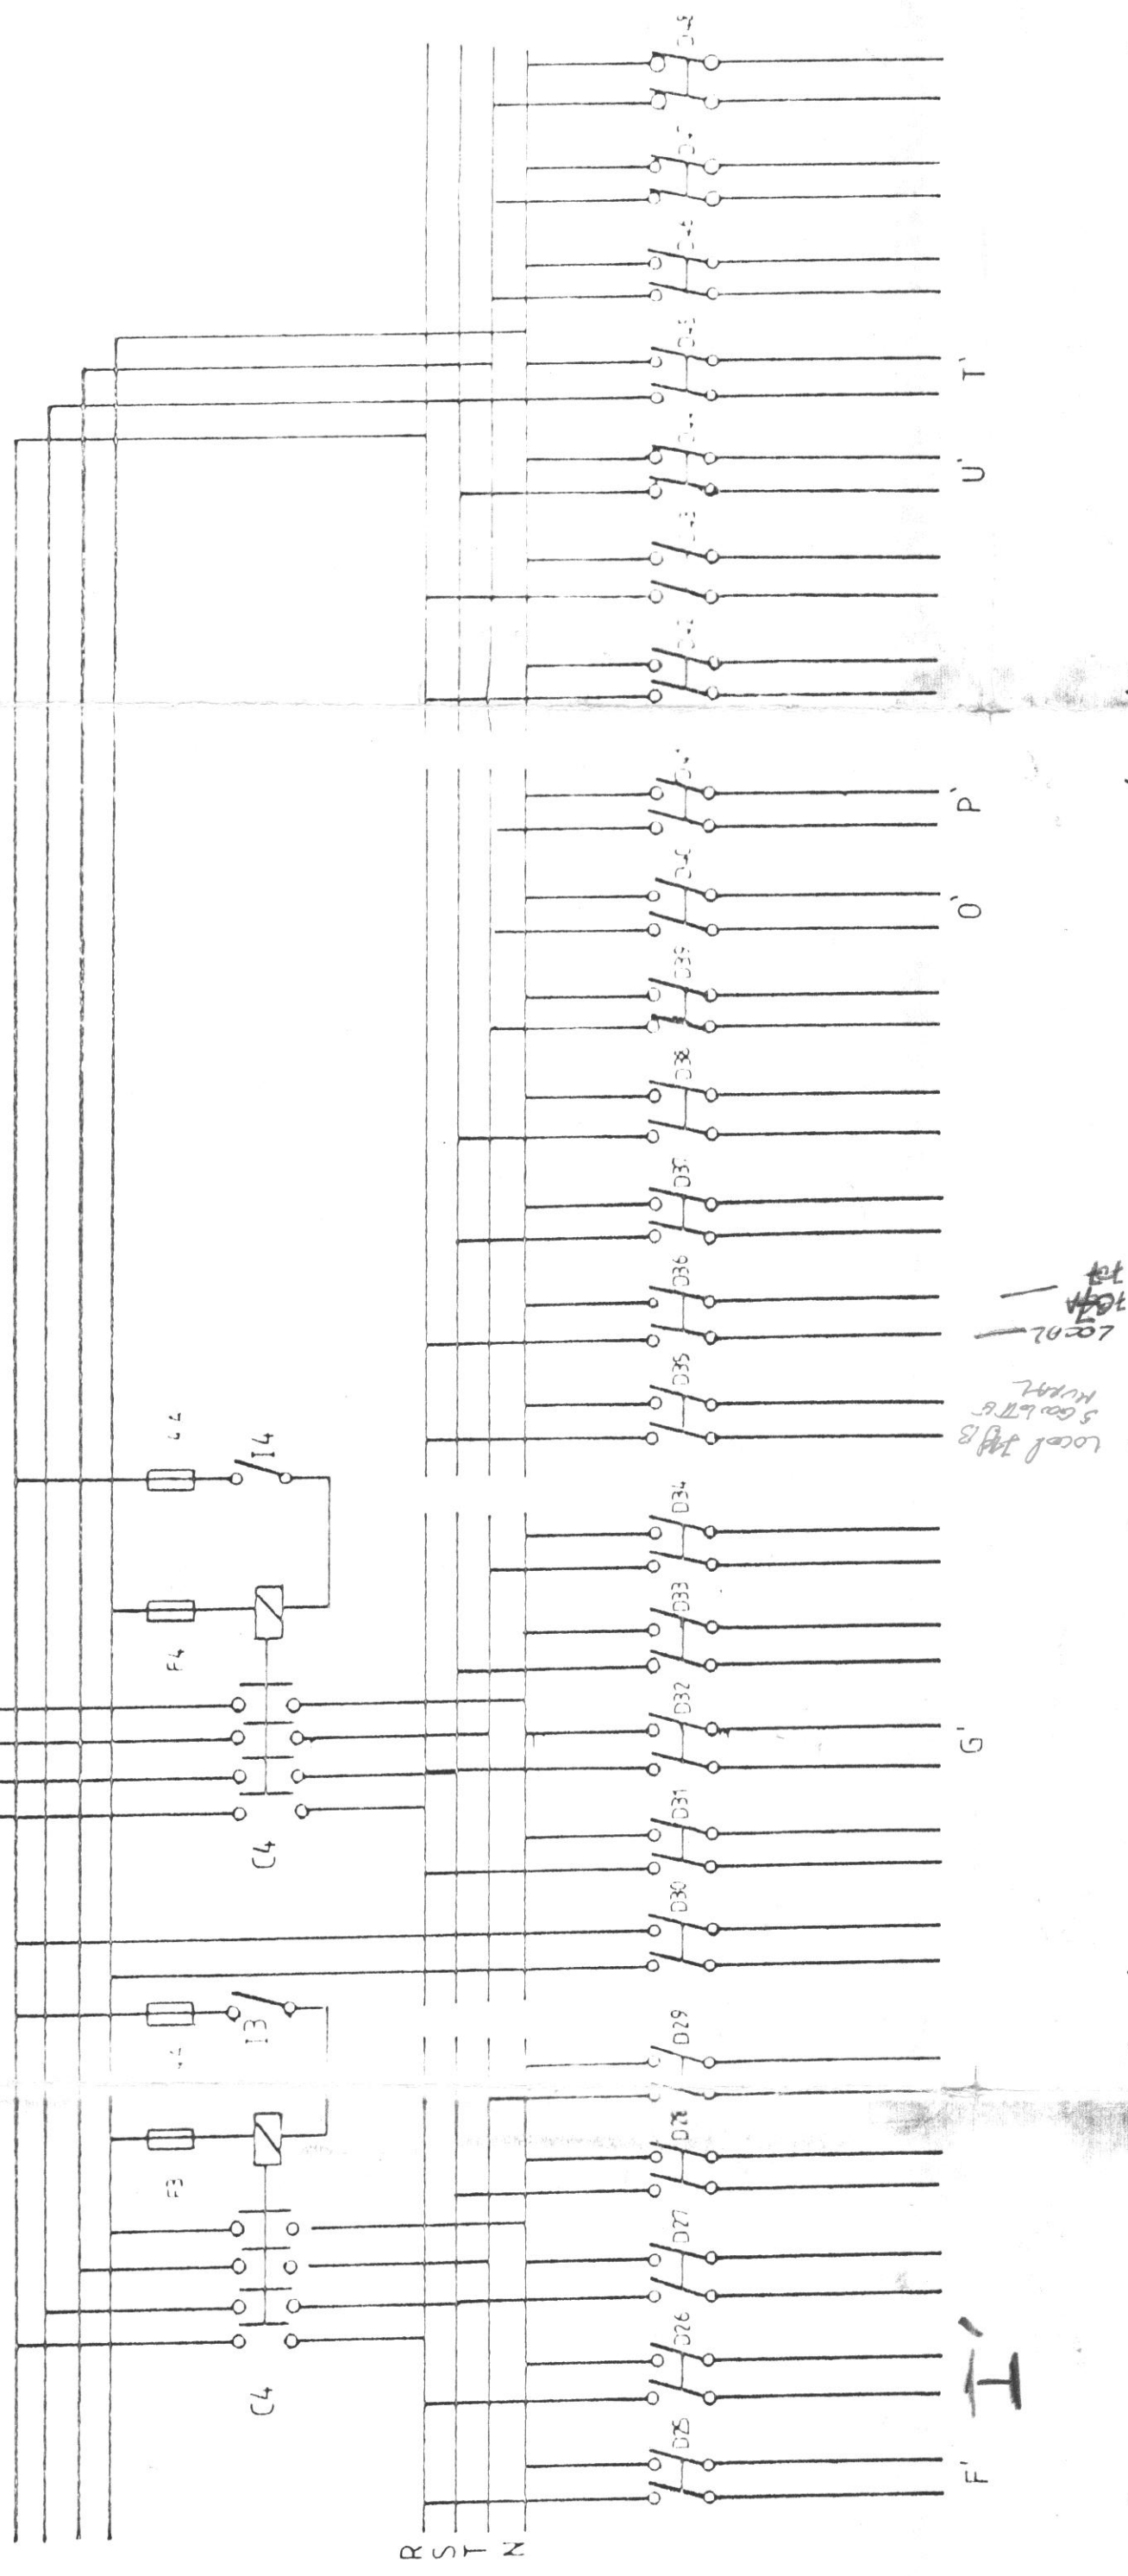

ECLAIRAGE 1/8 SALLE
VERLICHTING 1/8 ZAAI

PRISES COLONNES
STOPCONTACTEN KOLONNEN

PRISES PLINTHE
STOPCONTACTEN MUURPLINTEN

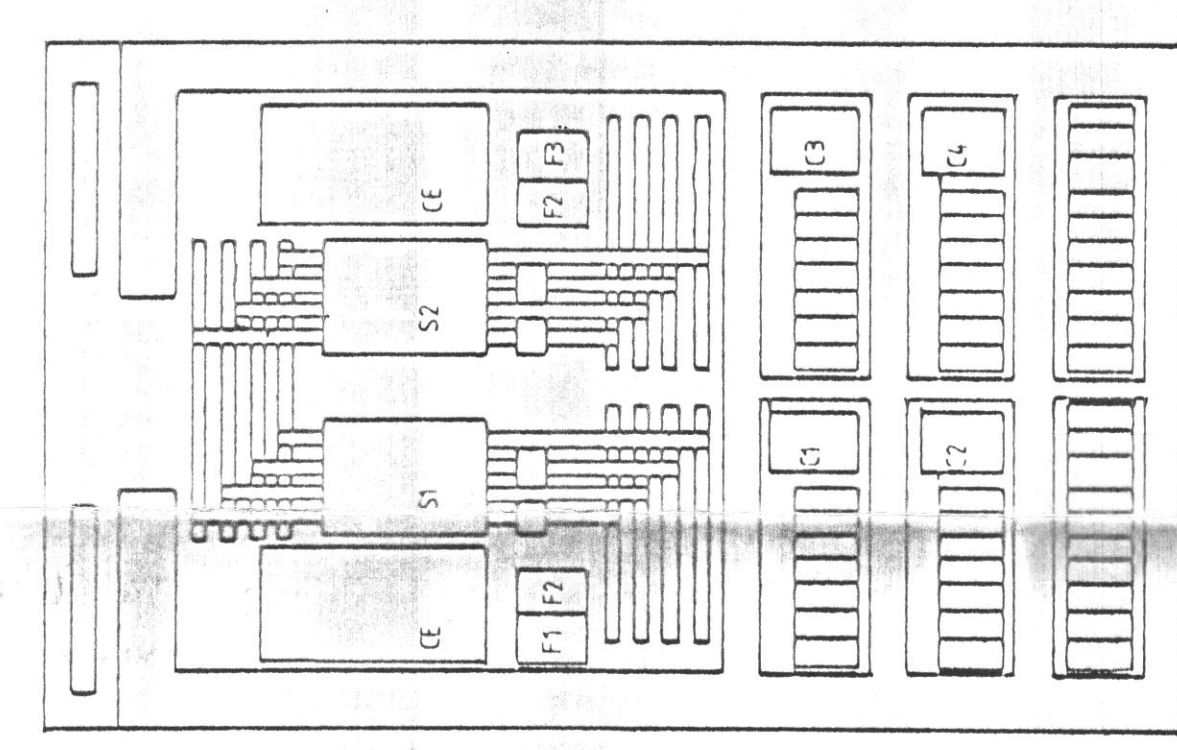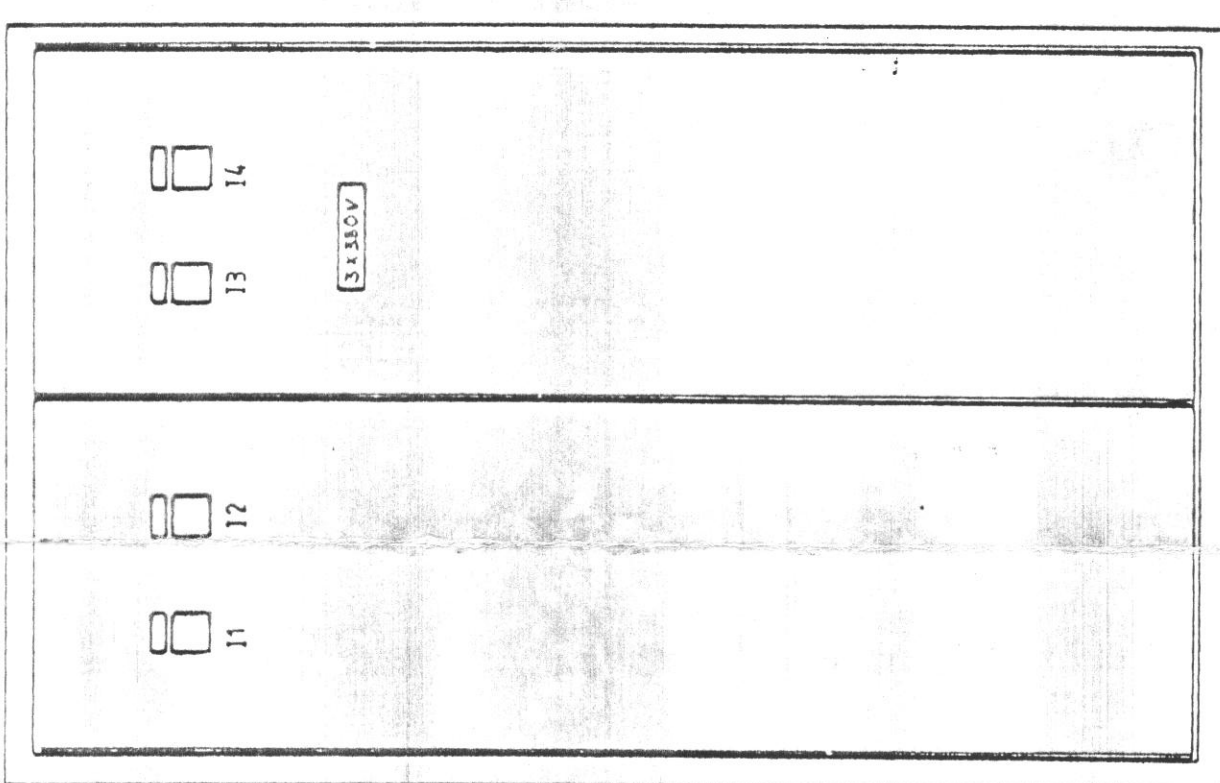


7me

BOURSE CENTER

TABEAU DISTRIBUTION PRISES ET ECLAIRAGE
VERDELBORD STOPCONTACTEN EN VERLICHTING

ETAGE / VERDIEPING : 4e etage
COTE / KANT : DEVEUXSTRAAT

ECHELLE / SCHAL : 1/1
DATE / DATUM : 07/02/91
RESEAU / NET : HSB

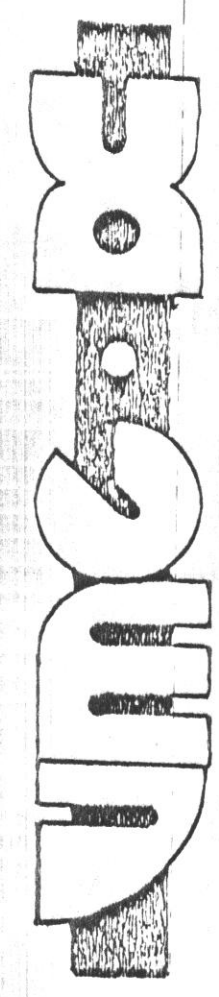

NV VMG-DE COCK ELEKTRICITEIT
INDUSTRIEPARK - WEST 55
9100 ST-NIKLAAS